




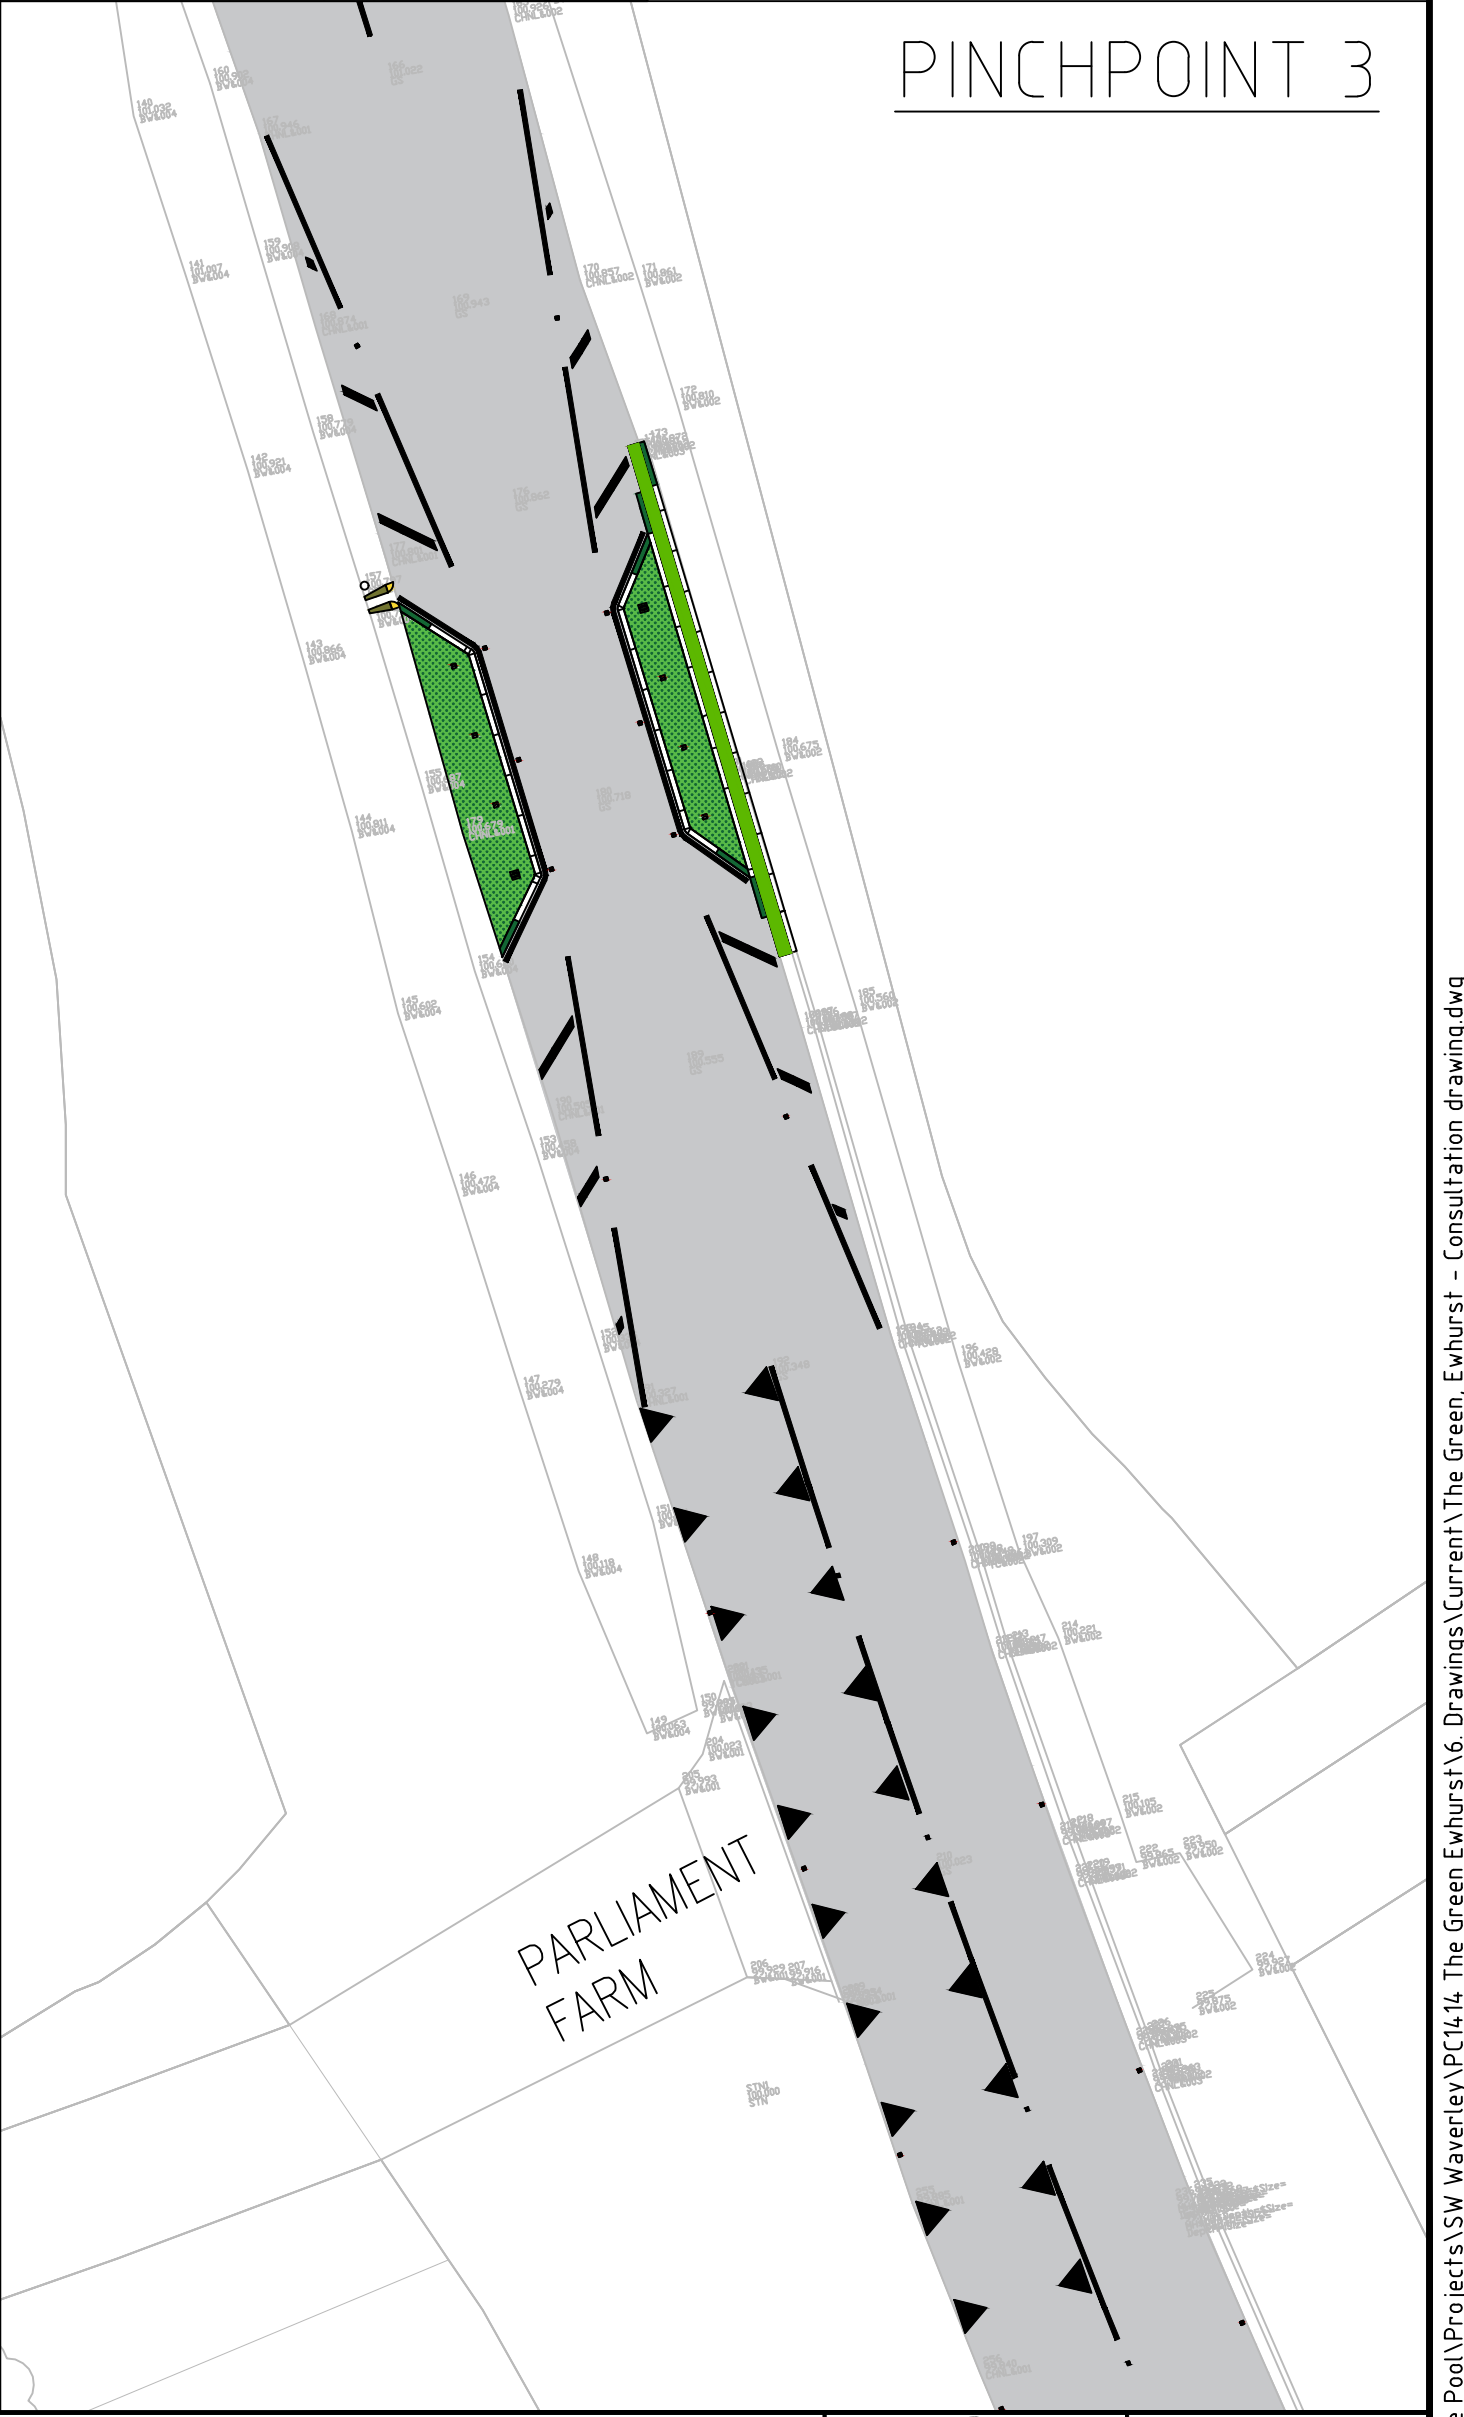

- KEY
- PROPOSED FULL HEIGHT KERB
 - PROPOSED RAKER KERB
 - PROPOSED BOLLARD
 - PROPOSED GRASS AREA
 - PROPOSED NEW SIGN(S) ON NEW POST
 - EXISTING LINING TO REMAIN
 - PROPOSED ROAD MARKING
 - EXISTING SERRATED CHANNEL BLOCK TO BE REPLACED BY FLAT CHANNEL BLOCK
 - PROPOSED SELF RIGHTING TRAFFIC BOLLARD
 - PROPOSED ROAD STUDS

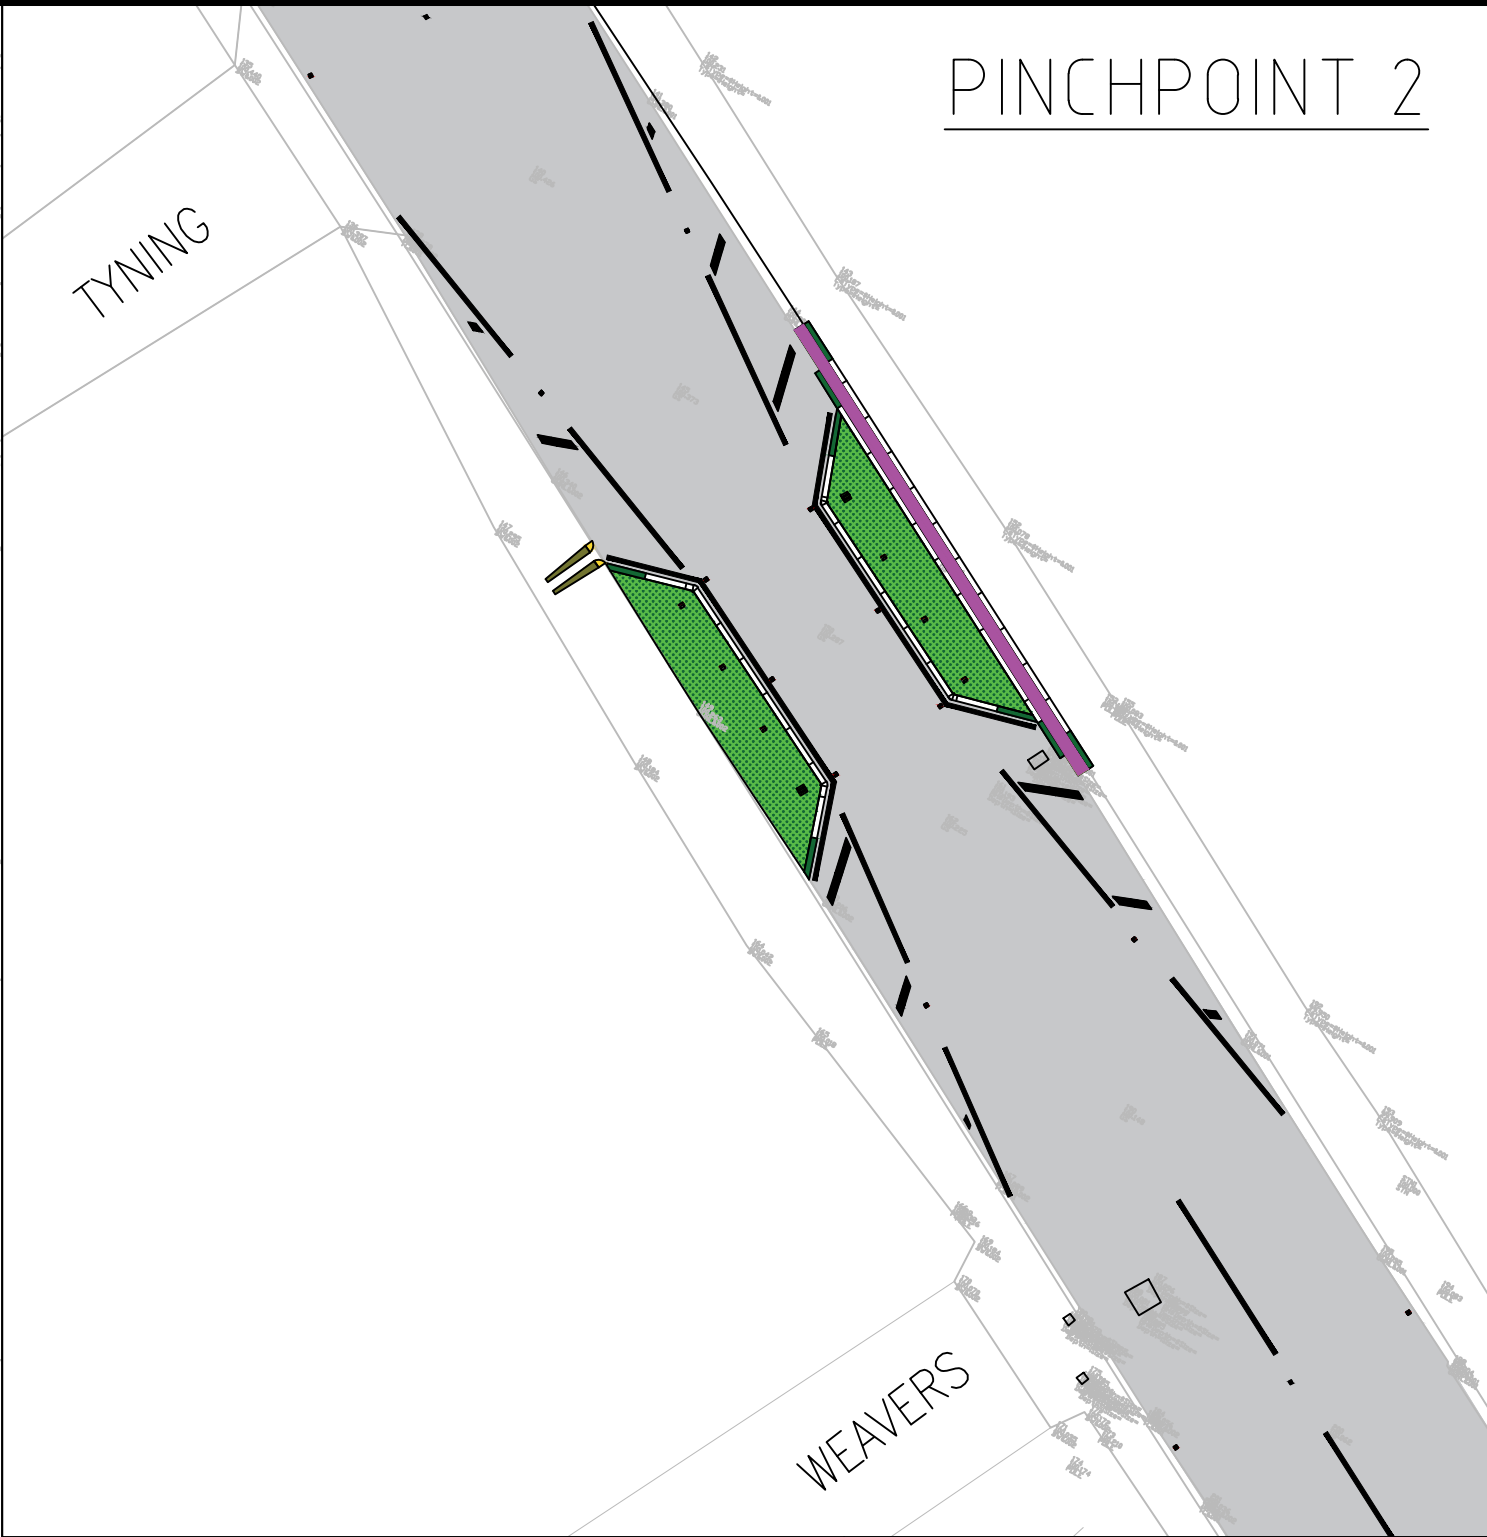

Rev.	Description	Drwn	Chkd	Appr	Date

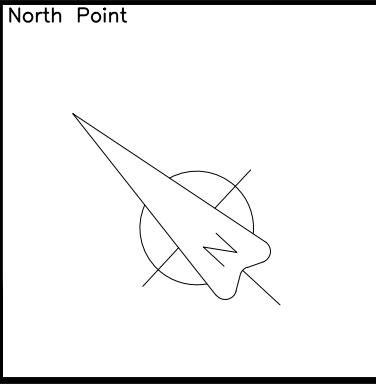

Based upon the Ordnance Survey mapping with the permission of the Controller of Her Majesty's Stationery Office © Crown copyright and database rights 2023 OS 100019613. Unauthorised reproduction infringes Crown copyright and may lead to prosecution or civil proceedings.		
Drawn by.	Checked by.	Approved by.
KG	ML	ML
Drawn date.	Checked date.	Approved date.
OCT '25	OCT '25	OCT '25

Project Title.	C47 THE GREEN EWHURST
Drawing Title.	CONSULTATION DRAWING TRAFFIC CALMING SCHEME

	Project No.	PC1414
	Drawing No.	05
	Revision.	-
	Classification.	PRESENTATION
Scale.	NTS	
Drawing units.	m	